




1 Site Plan
1" = 50'-0"

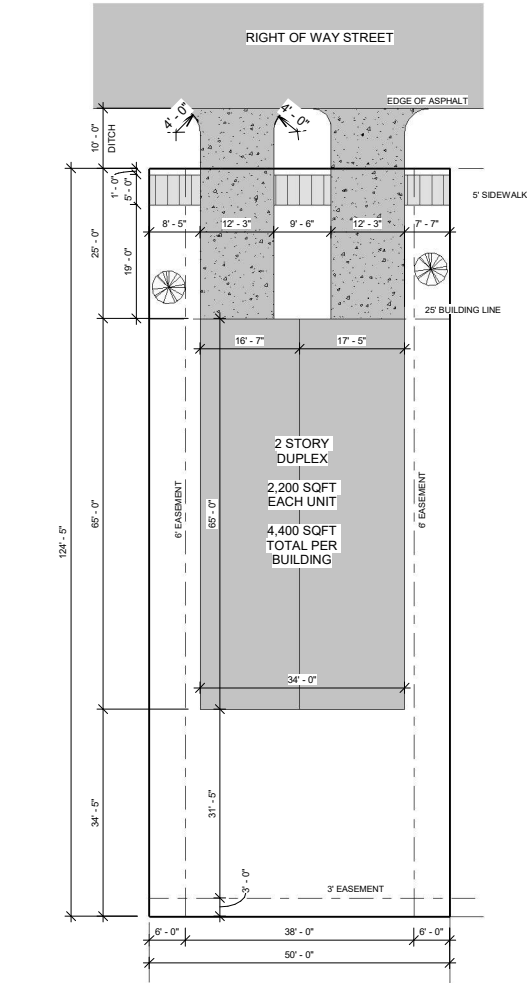

2 DUPLEX LOT - PRELIMINARY
1/16" = 1'-0"

REV	RE/DATE	DESCRIPTION
1	7-3-2026	PRELIMINARY 01
2		
3		

PROJECT NAME:

CAVAL -School Park Survey

ADDRESS

Enter address here

PROJECT DESCRIPTION:

Project Status

SHEET NUMBER:

C1

SHEET TITLE:

Site Plan

DRAWN BY: RG
CHECK BY:

CITY APPROVAL: